


## BROADWAY STREET

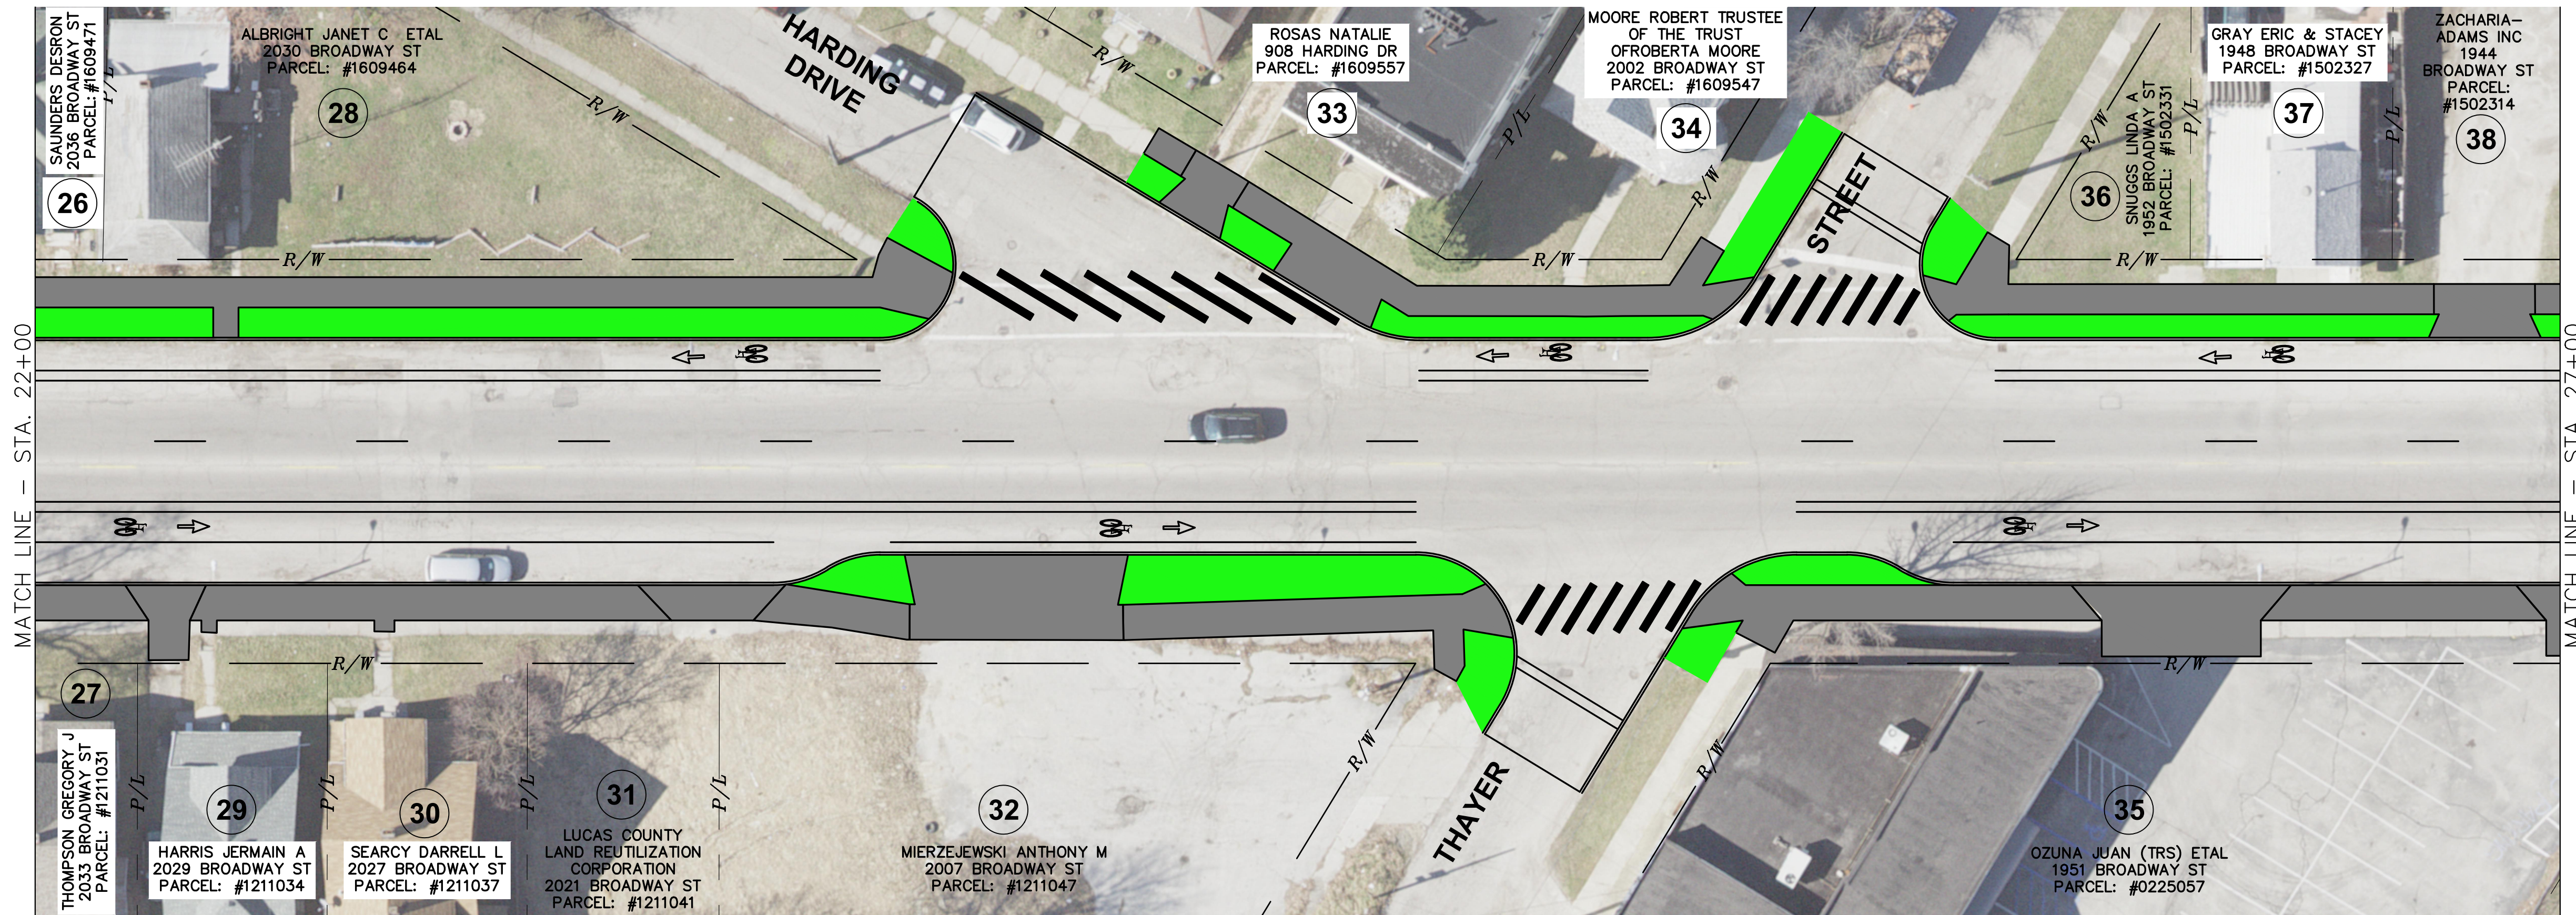

**PLAN VIEW**  
**BROADWAY ST. STA. 17+00 TO STA. 27+00**

**BROADWAY STREET**  
**ROADWAY RECONSTRUCTION**  
**STEBBINS ST. TO WESTERN AVE.**

DESIGN AGENCY  
Department of  
Transportation




DESIGNER




REVIEWER

PROJECT ID  
21123

SHEET	TOTAL
1	7

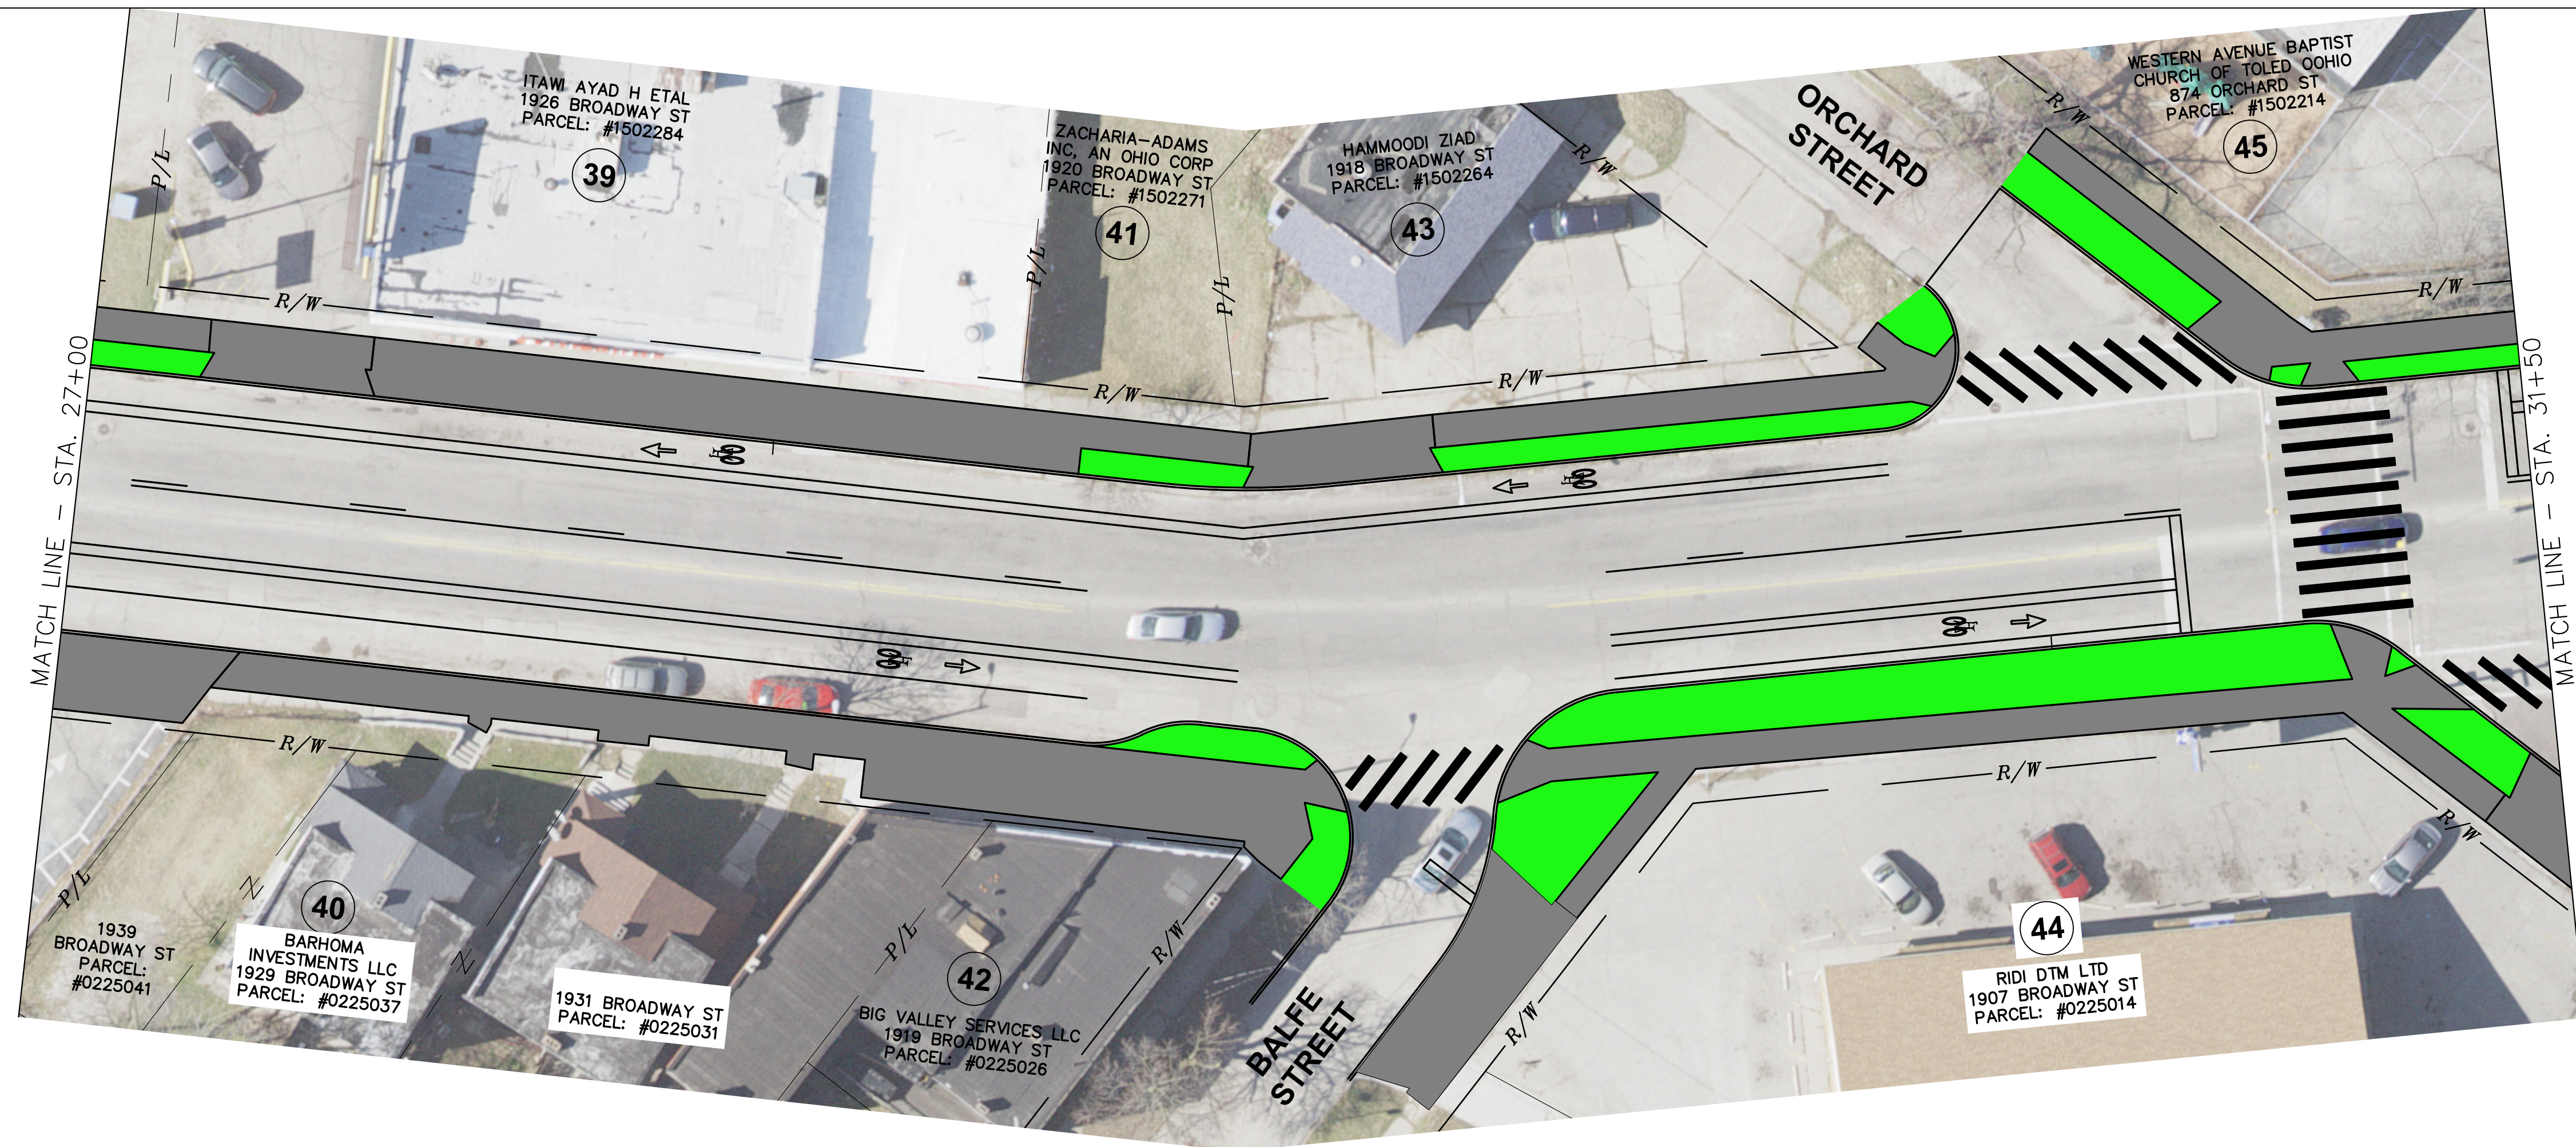

# BROADWAY STREET

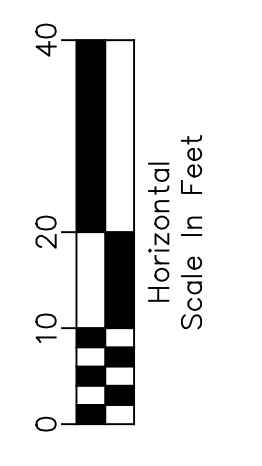
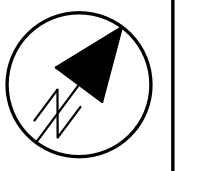
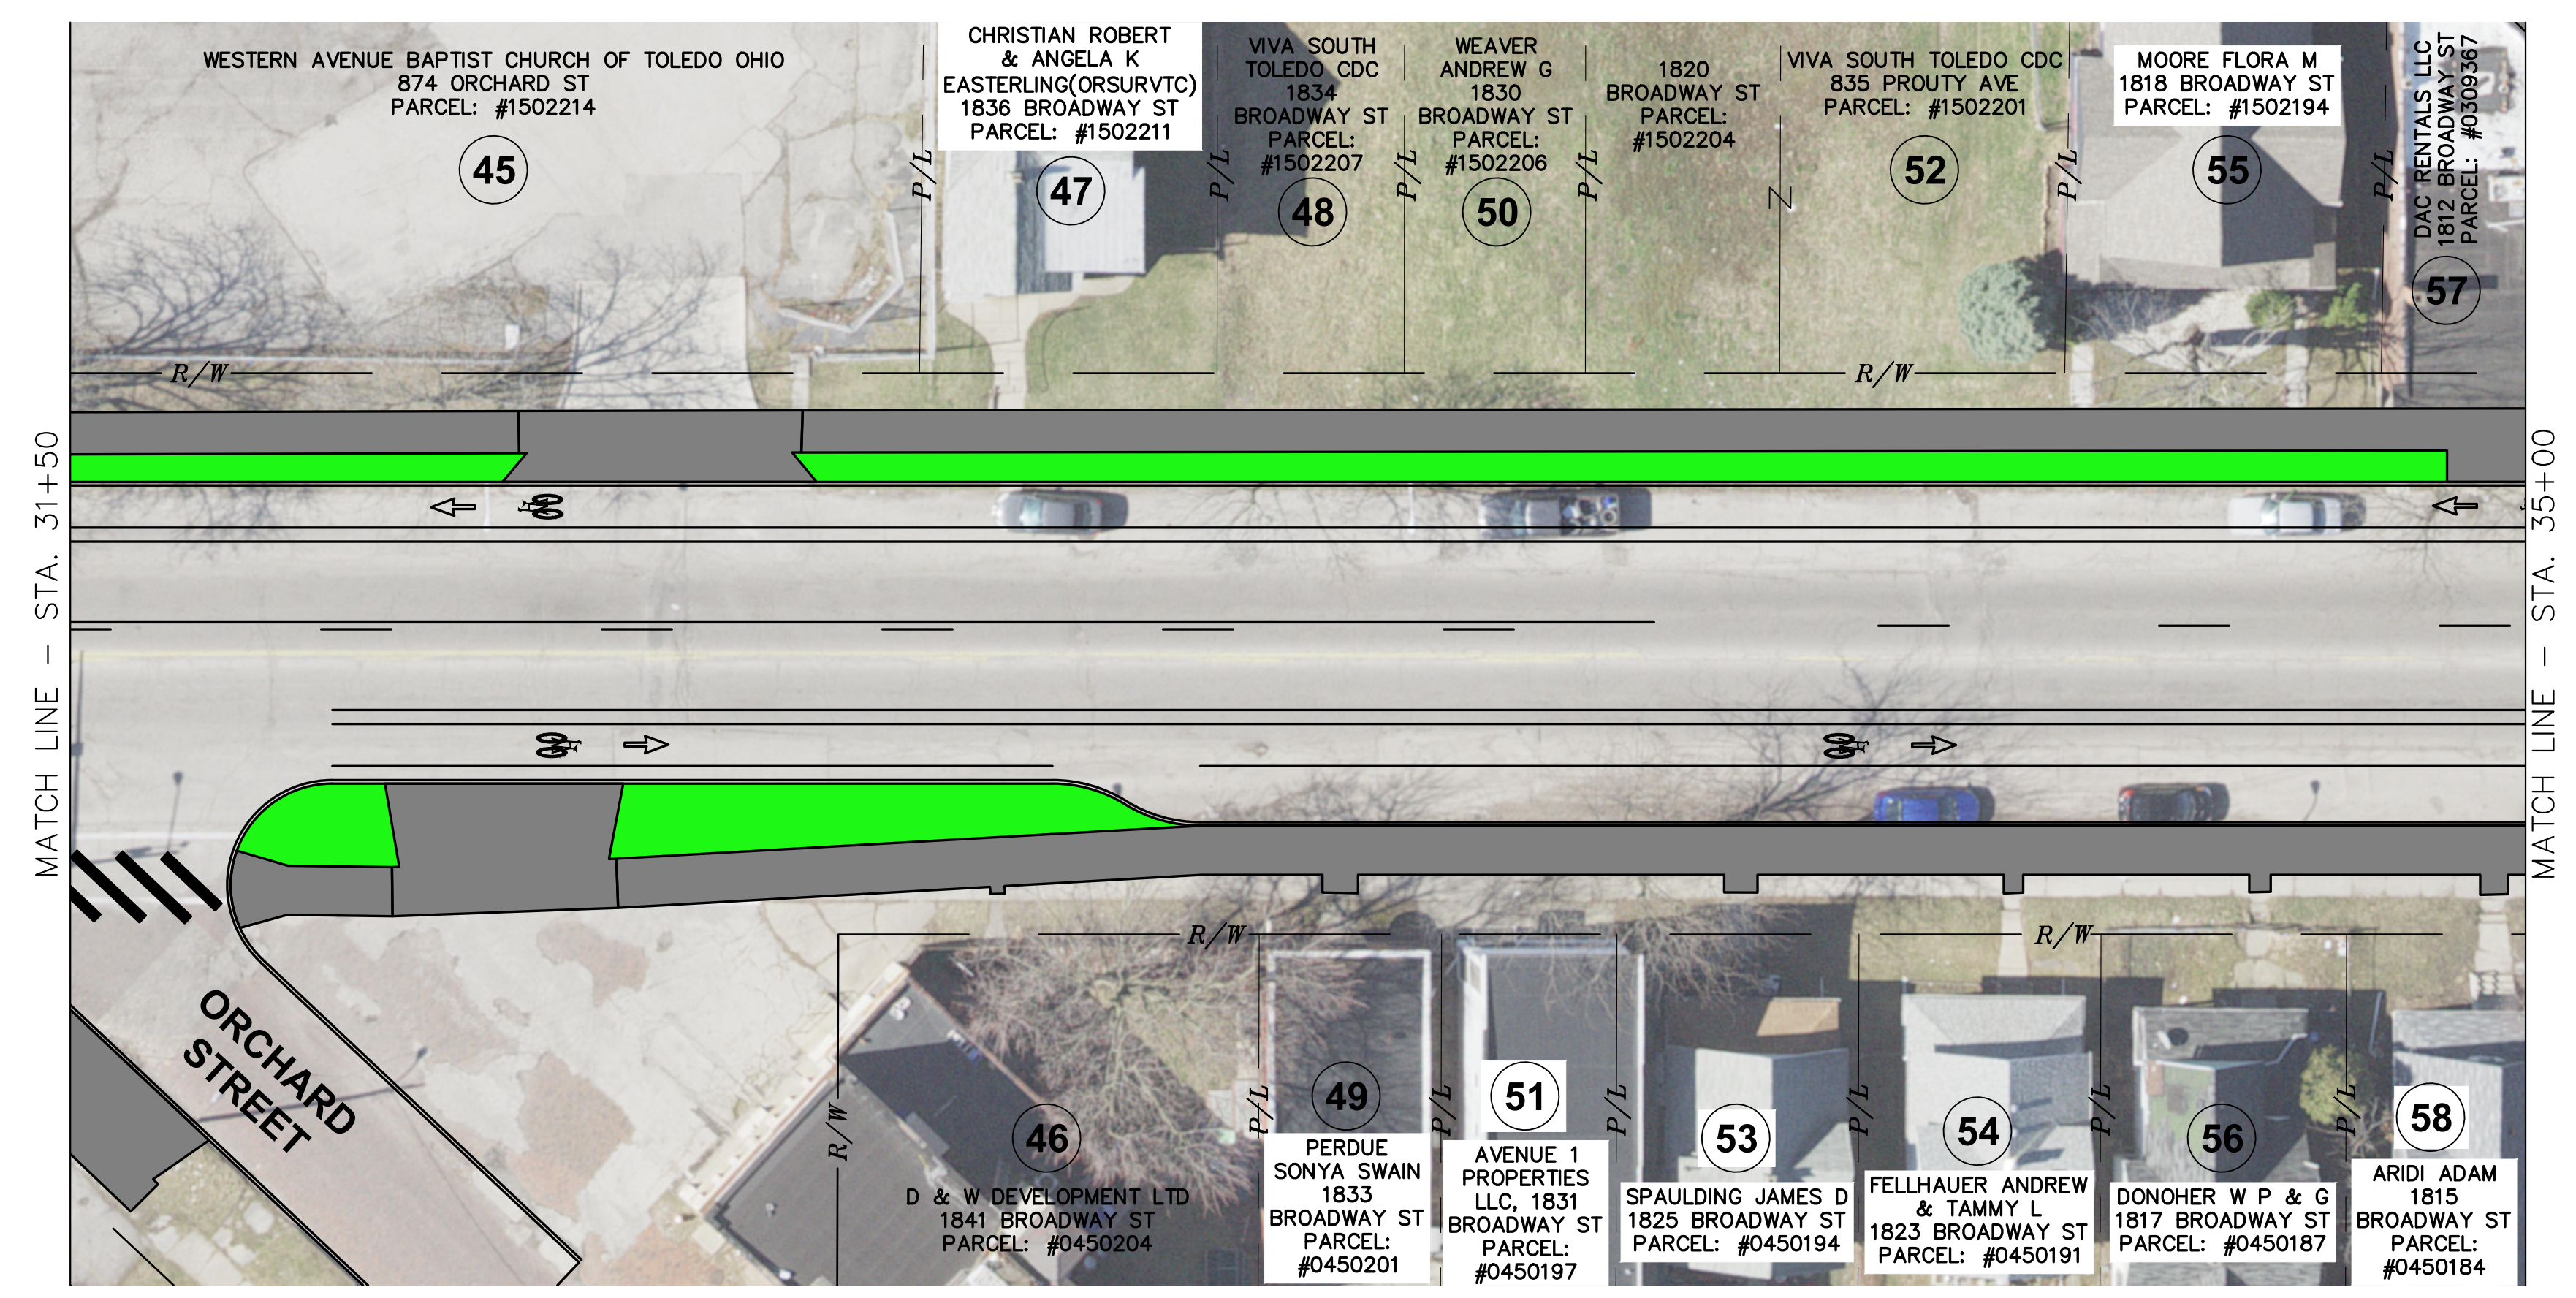


PLAN VIEW  
BROADWAY ST. STA. 27+00 TO STA. 35+00

BROADWAY STREET  
ROADWAY RECONSTRUCTION  
STEBBINS ST. TO WESTERN AVE.

DESIGN AGENCY Department of Transportation	
<b>TOL</b> City of Toledo Division of Engineering & Construction Mgmt.	
DESIGNER	-
REVIEWER	-
PROJECT ID	21123
SHEET	TOTAL
2	7

X:\21000-21999\21123\DWG\21123-MAP.dwg, 2/28/2023 1:47:05 PM, SCHWITZLE

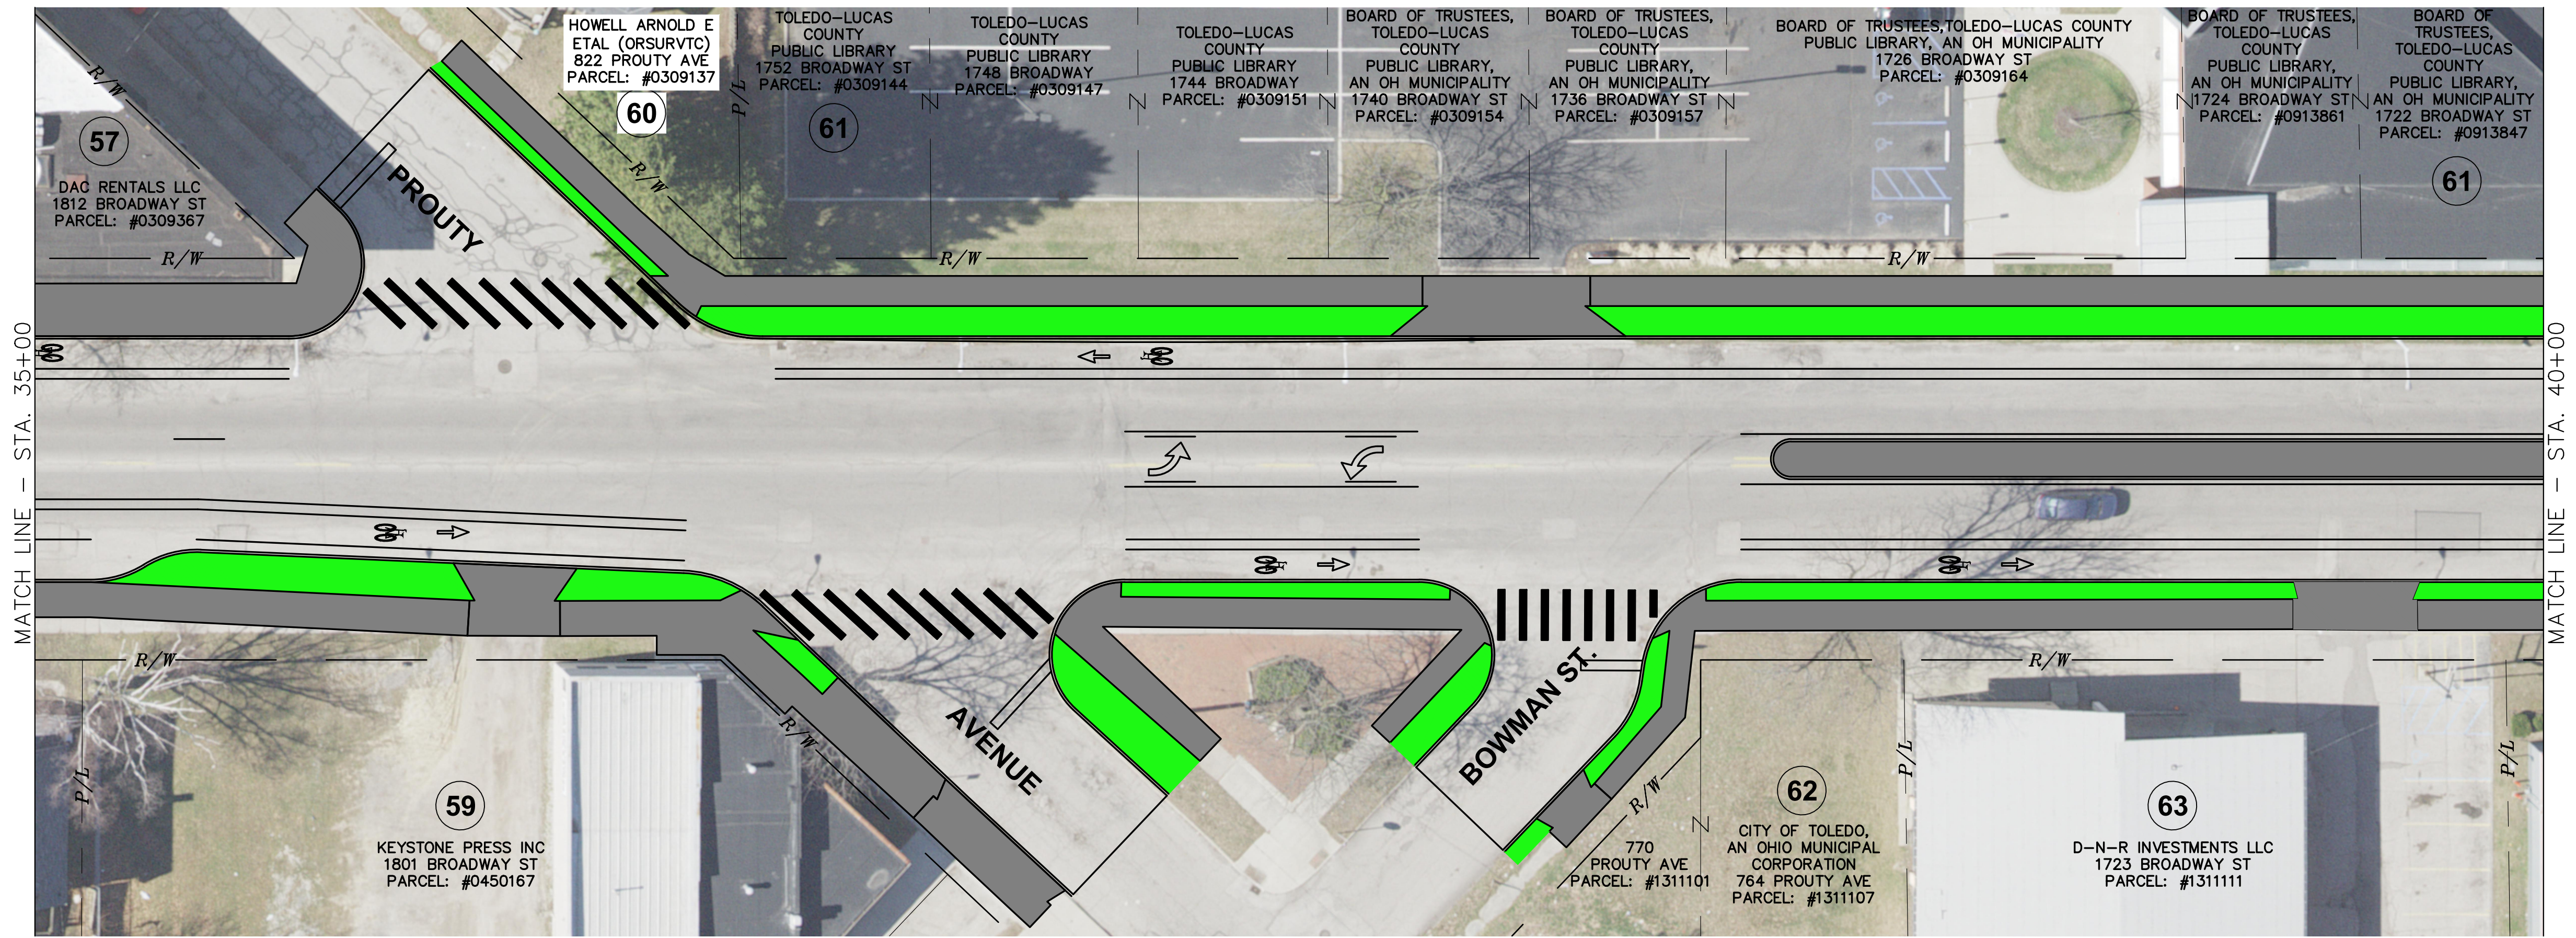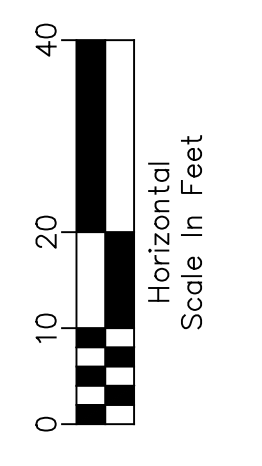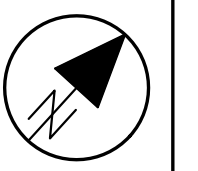


MATCH LINE - STA. 35+00

MATCH LINE - STA. 40+00

# BROADWAY STREET

PLAN VIEW  
BROADWAY ST. STA. 35+00 TO STA. 45+00



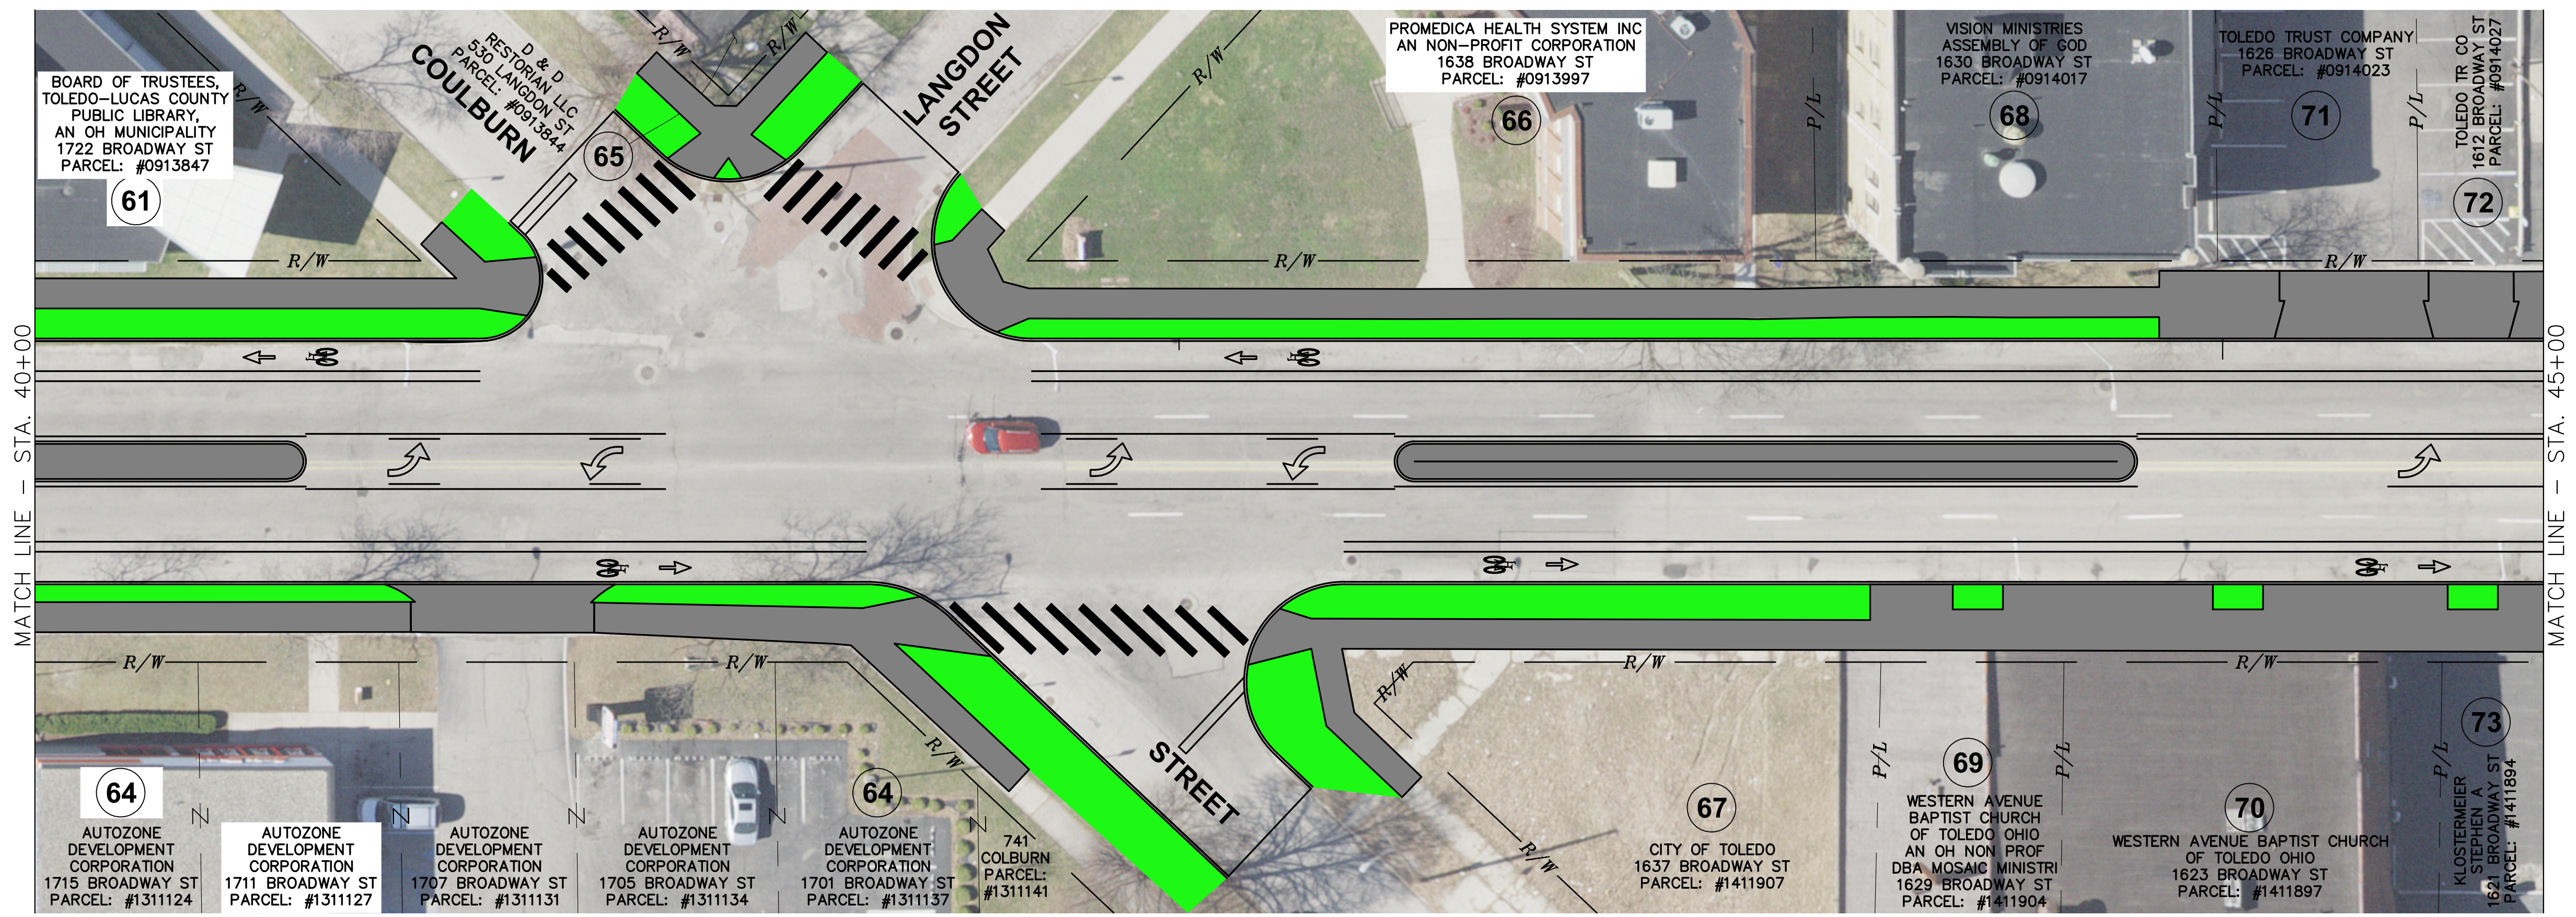


MATCH LINE - STA. 40+00

MATCH LINE - STA. 45+00

BROADWAY STREET  
ROADWAY RECONSTRUCTION  
STEBBINS ST. TO WESTERN AVE.


DESIGN AGENCY Department of Transportation	
<b>TOL</b> City of Toledo Division of Engineering & Construction Mgmt.	
DESIGNER	-
REVIEWER	-
PROJECT ID	21123
SHEET	TOTAL
3	7

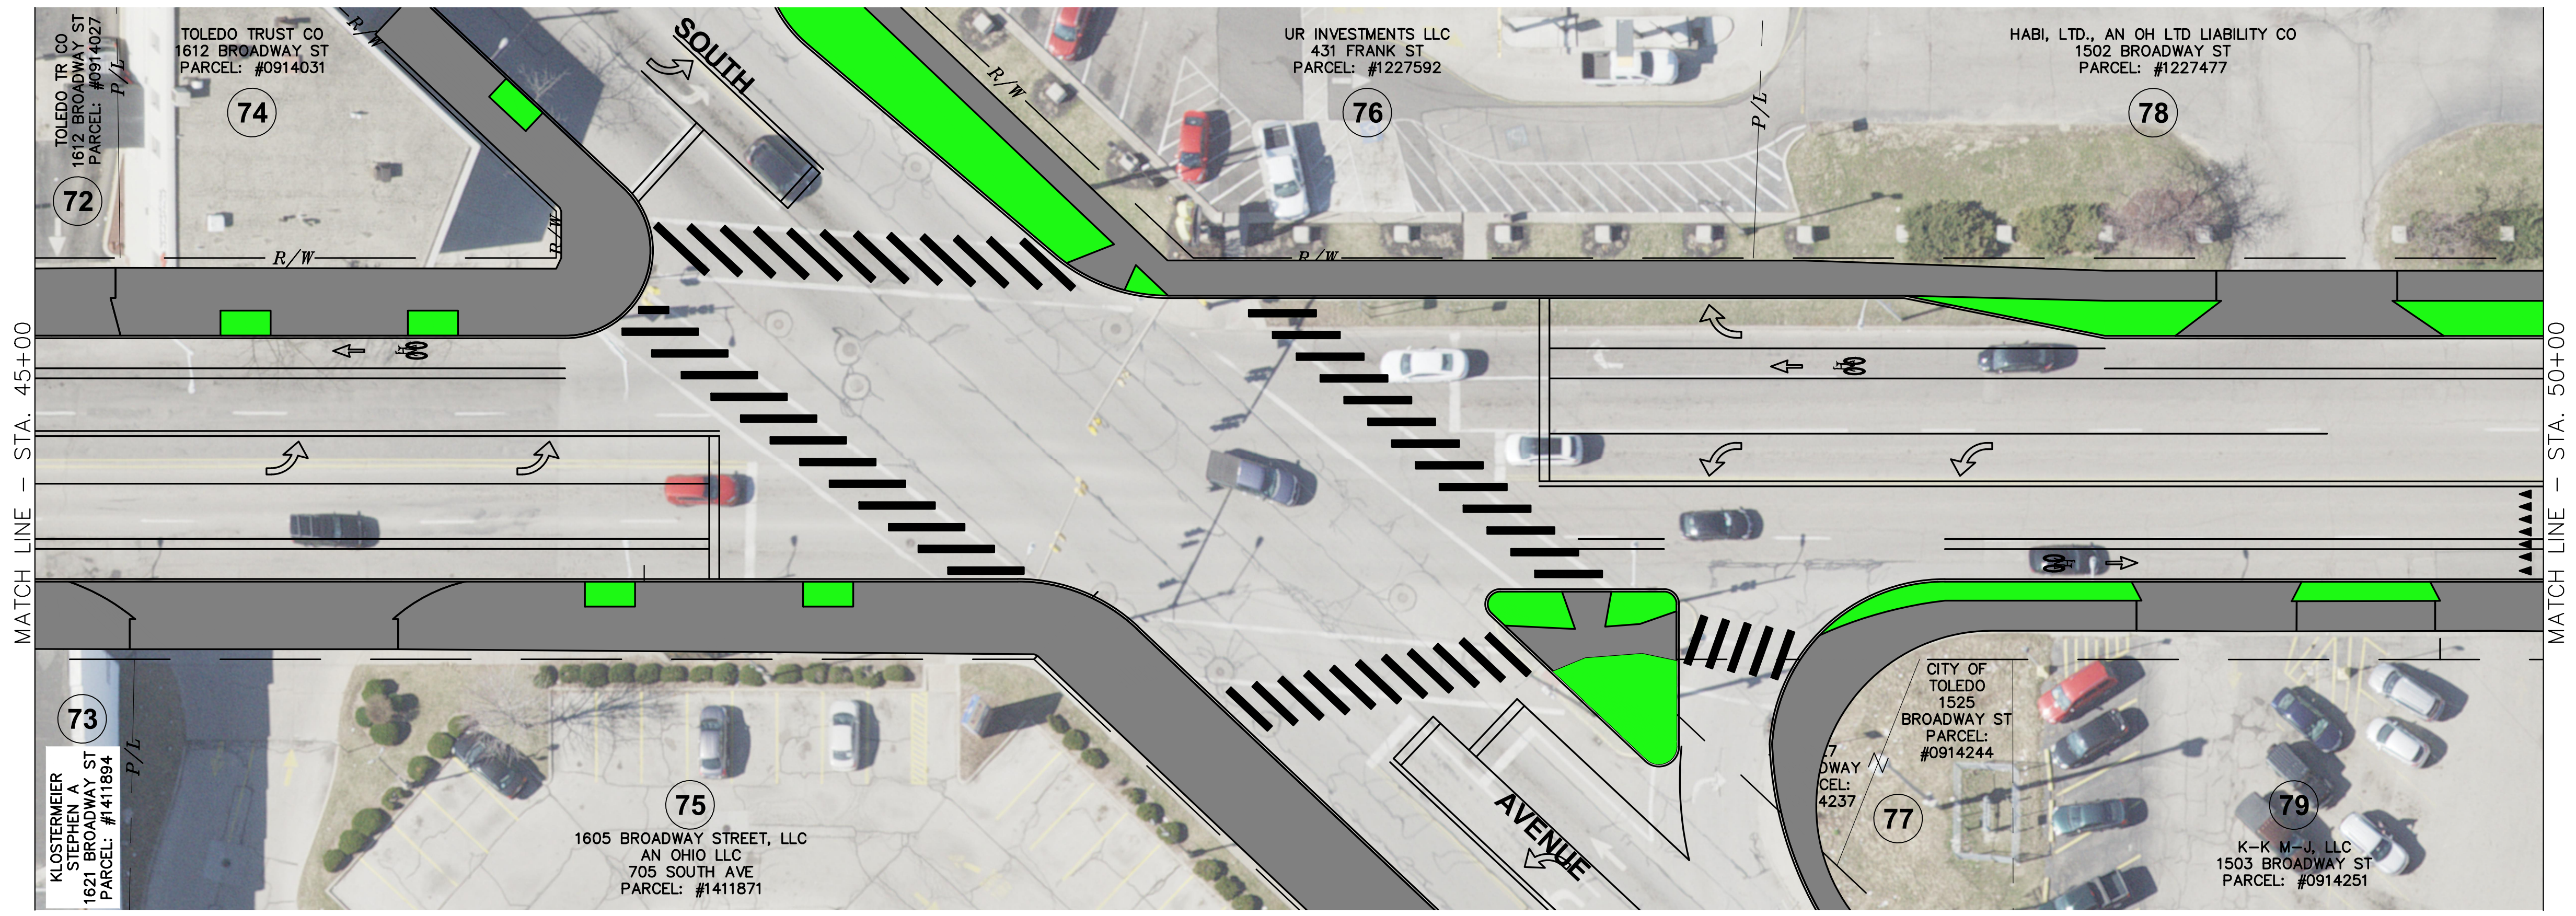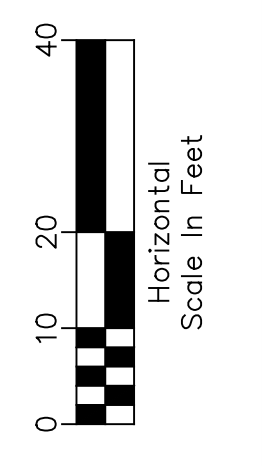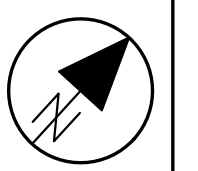

MATCH LINE - STA. 45+00

MATCH LINE - STA. 50+00

# BROADWAY STREET

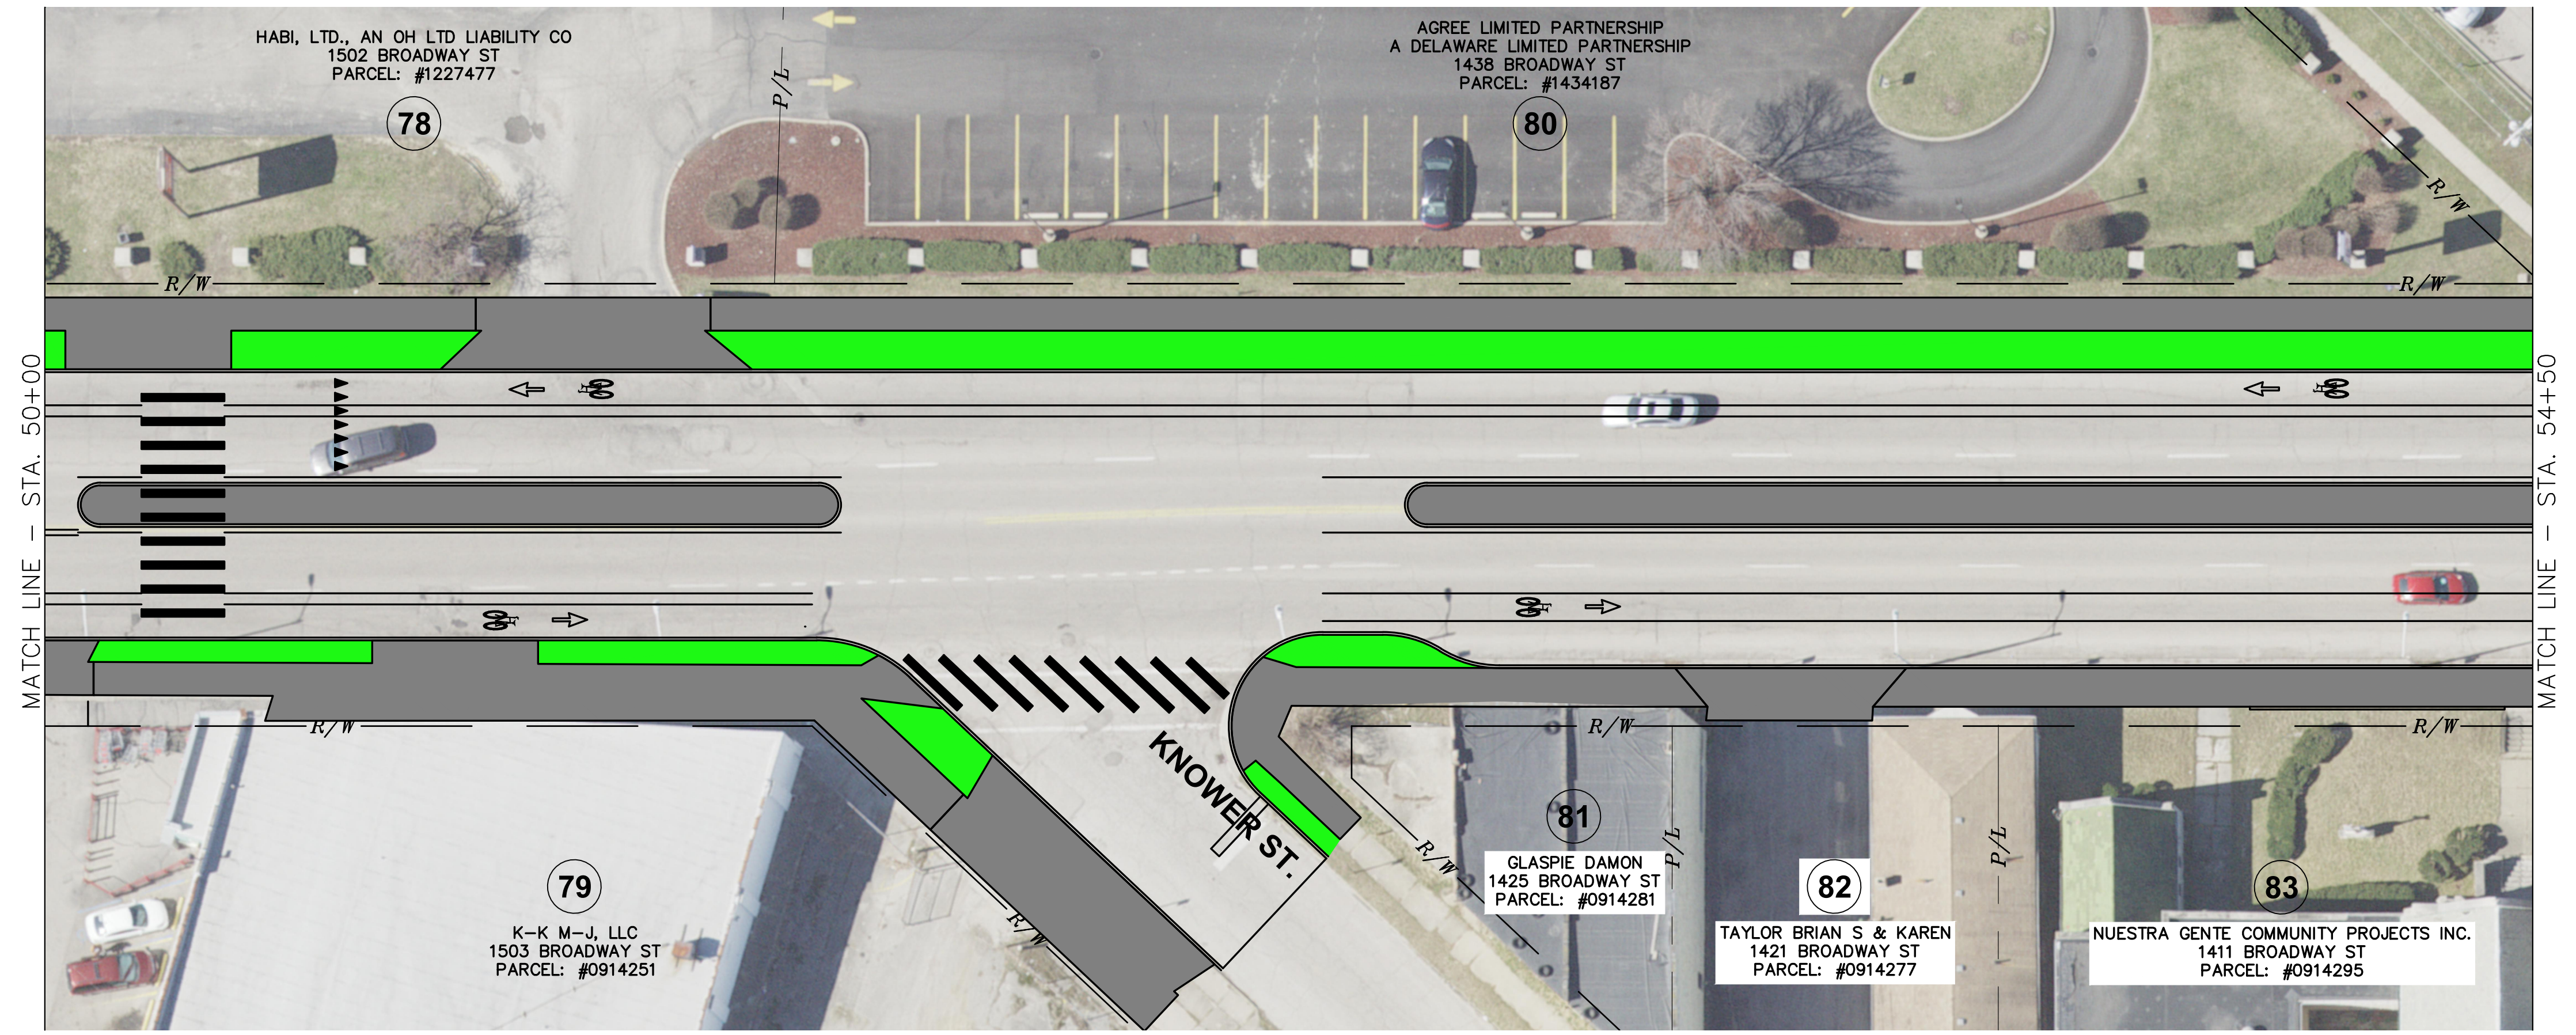

MATCH LINE - STA. 50+00


MATCH LINE - STA. 54+50

PLAN VIEW  
BROADWAY ST. STA. 45+00 TO STA. 54+50




BROADWAY STREET  
ROADWAY RECONSTRUCTION  
STEBBINS ST. TO WESTERN AVE.

DESIGN AGENCY Department of Transportation	
City of Toledo Division of Engineering & Construction Mgmt.	
DESIGNER	-
REVIEWER	-
PROJECT ID	21123
SHEET	TOTAL
4	7

X:\21000-21999\21123\DWG\21123-MAP.dwg, 5/2/2023 1:49:11 PM, SCHWITZLE

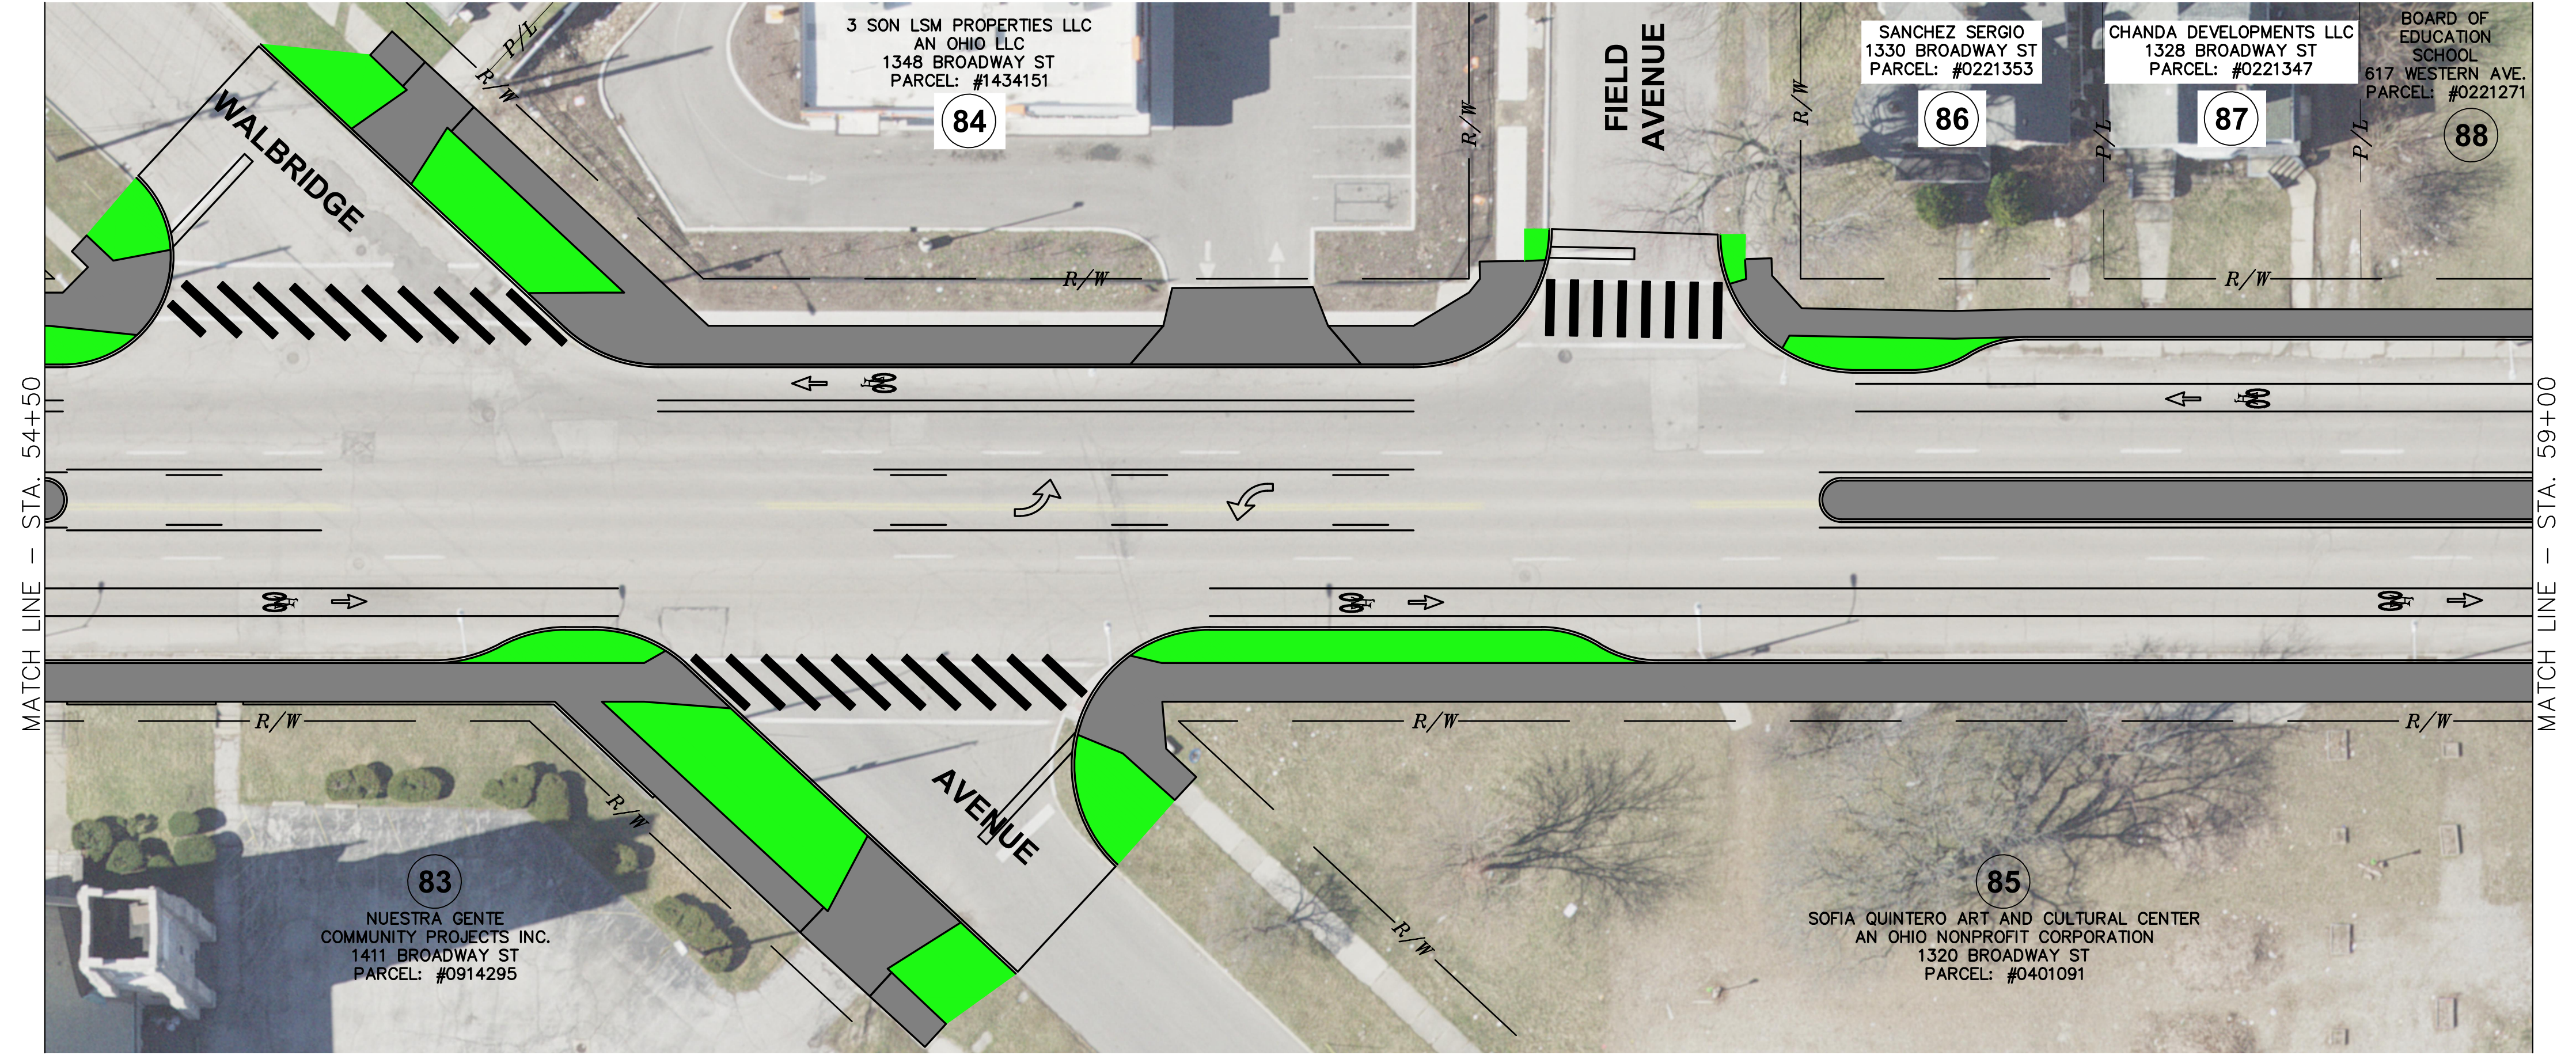


### BROADWAY STREET

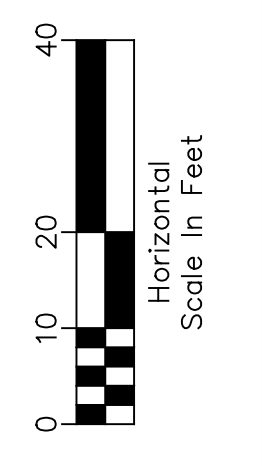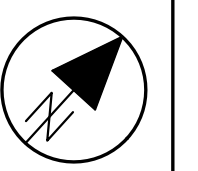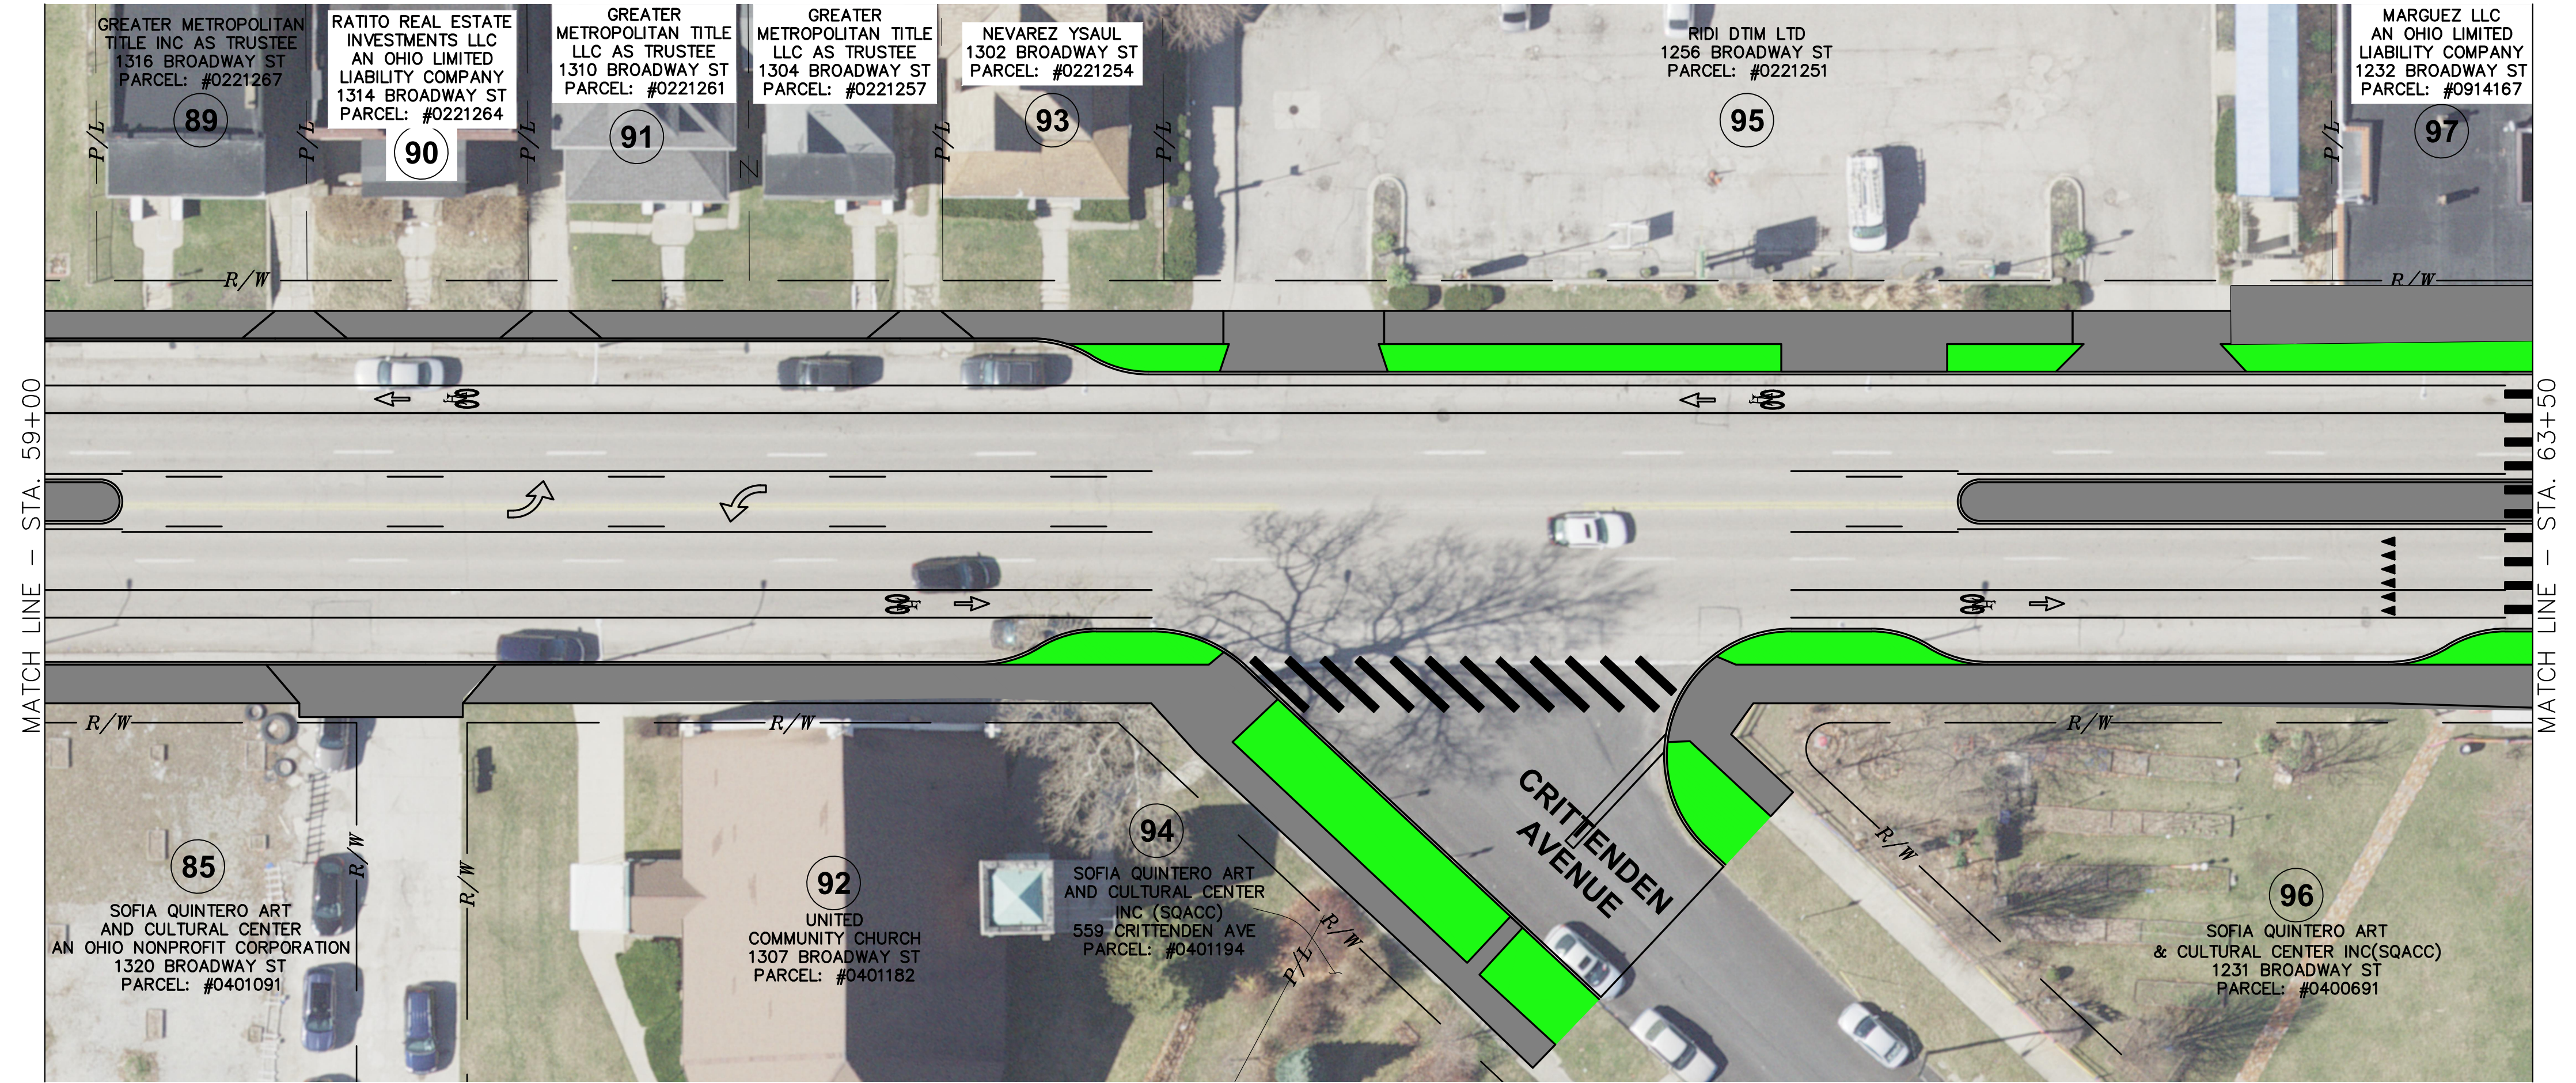



**PLAN VIEW**  
**BROADWAY ST. STA. 54+00 TO STA. 63+50**

**BROADWAY STREET**  
**ROADWAY RECONSTRUCTION**  
**STEBBINS ST. TO WESTERN AVE.**

DESIGN AGENCY Department of Transportation	
<b>TOL</b> City of Toledo	
Division of Engineering & Construction Mgmt.	
DESIGNER	-
REVIEWER	-
PROJECT ID	21123
SHEET	TOTAL
5	7

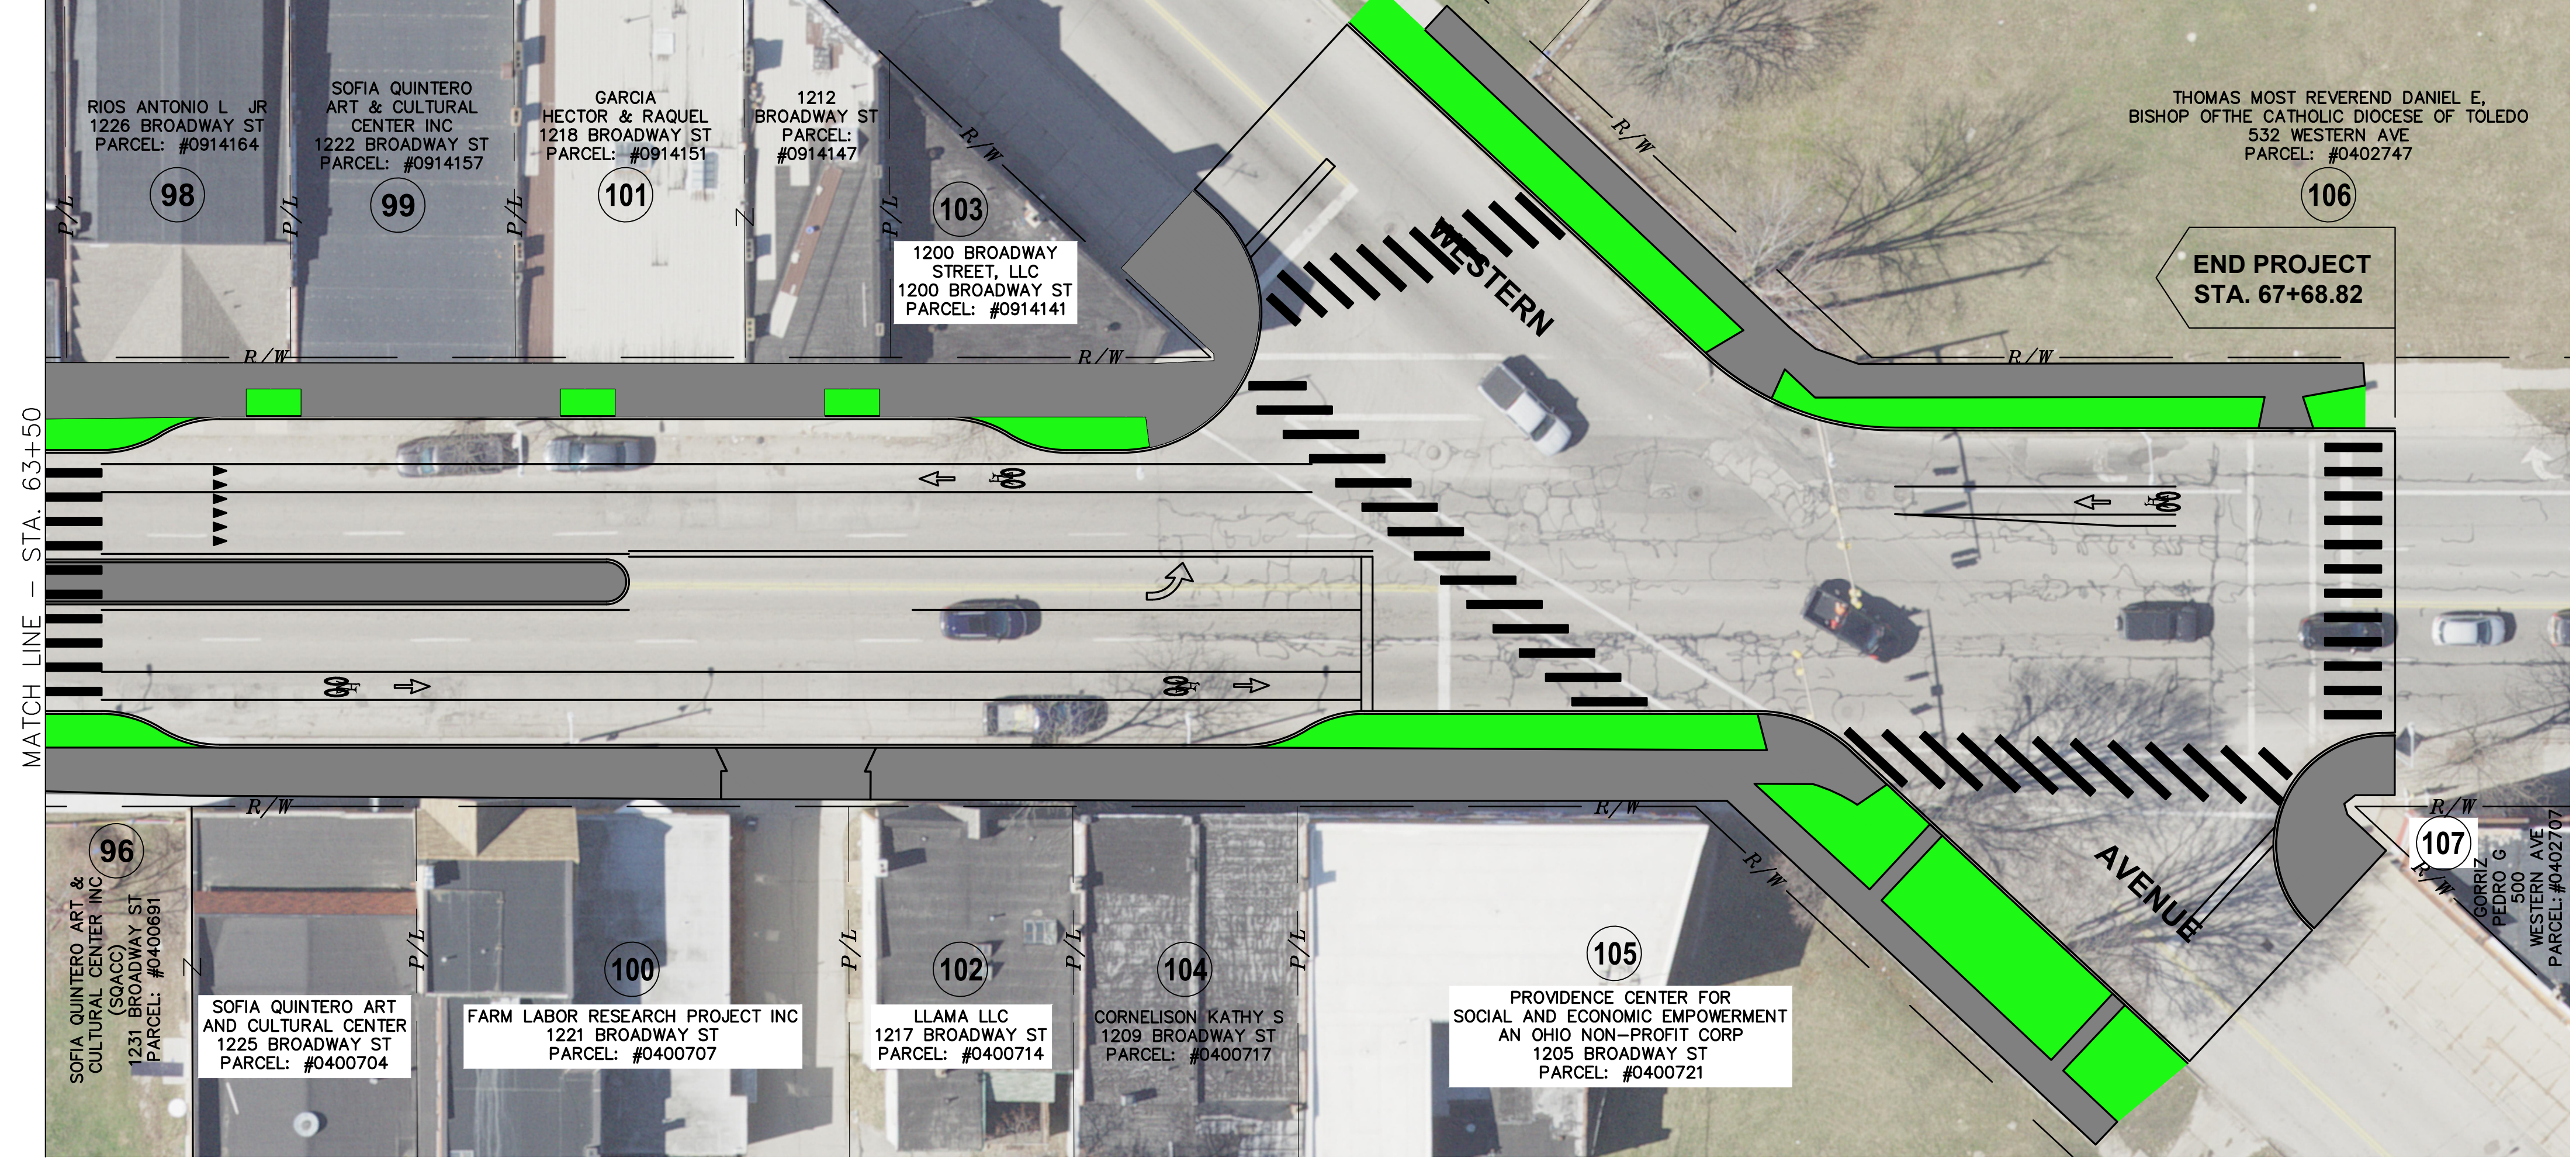

**BROADWAY STREET**

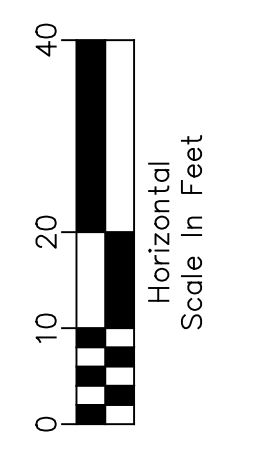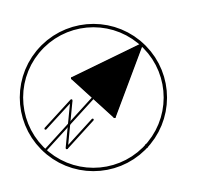

**PLAN VIEW**  
**BROADWAY ST. STA. 63+50 TO STA. 67+68.82**

**BROADWAY STREET**  
**ROADWAY RECONSTRUCTION**  
**STEBBINS ST. TO WESTERN AVE.**

DESIGN AGENCY  
 Department of  
 Transportation




DESIGNER  
 -



REVIEWER  
 -

PROJECT ID  
 21123

SHEET	TOTAL
6	7

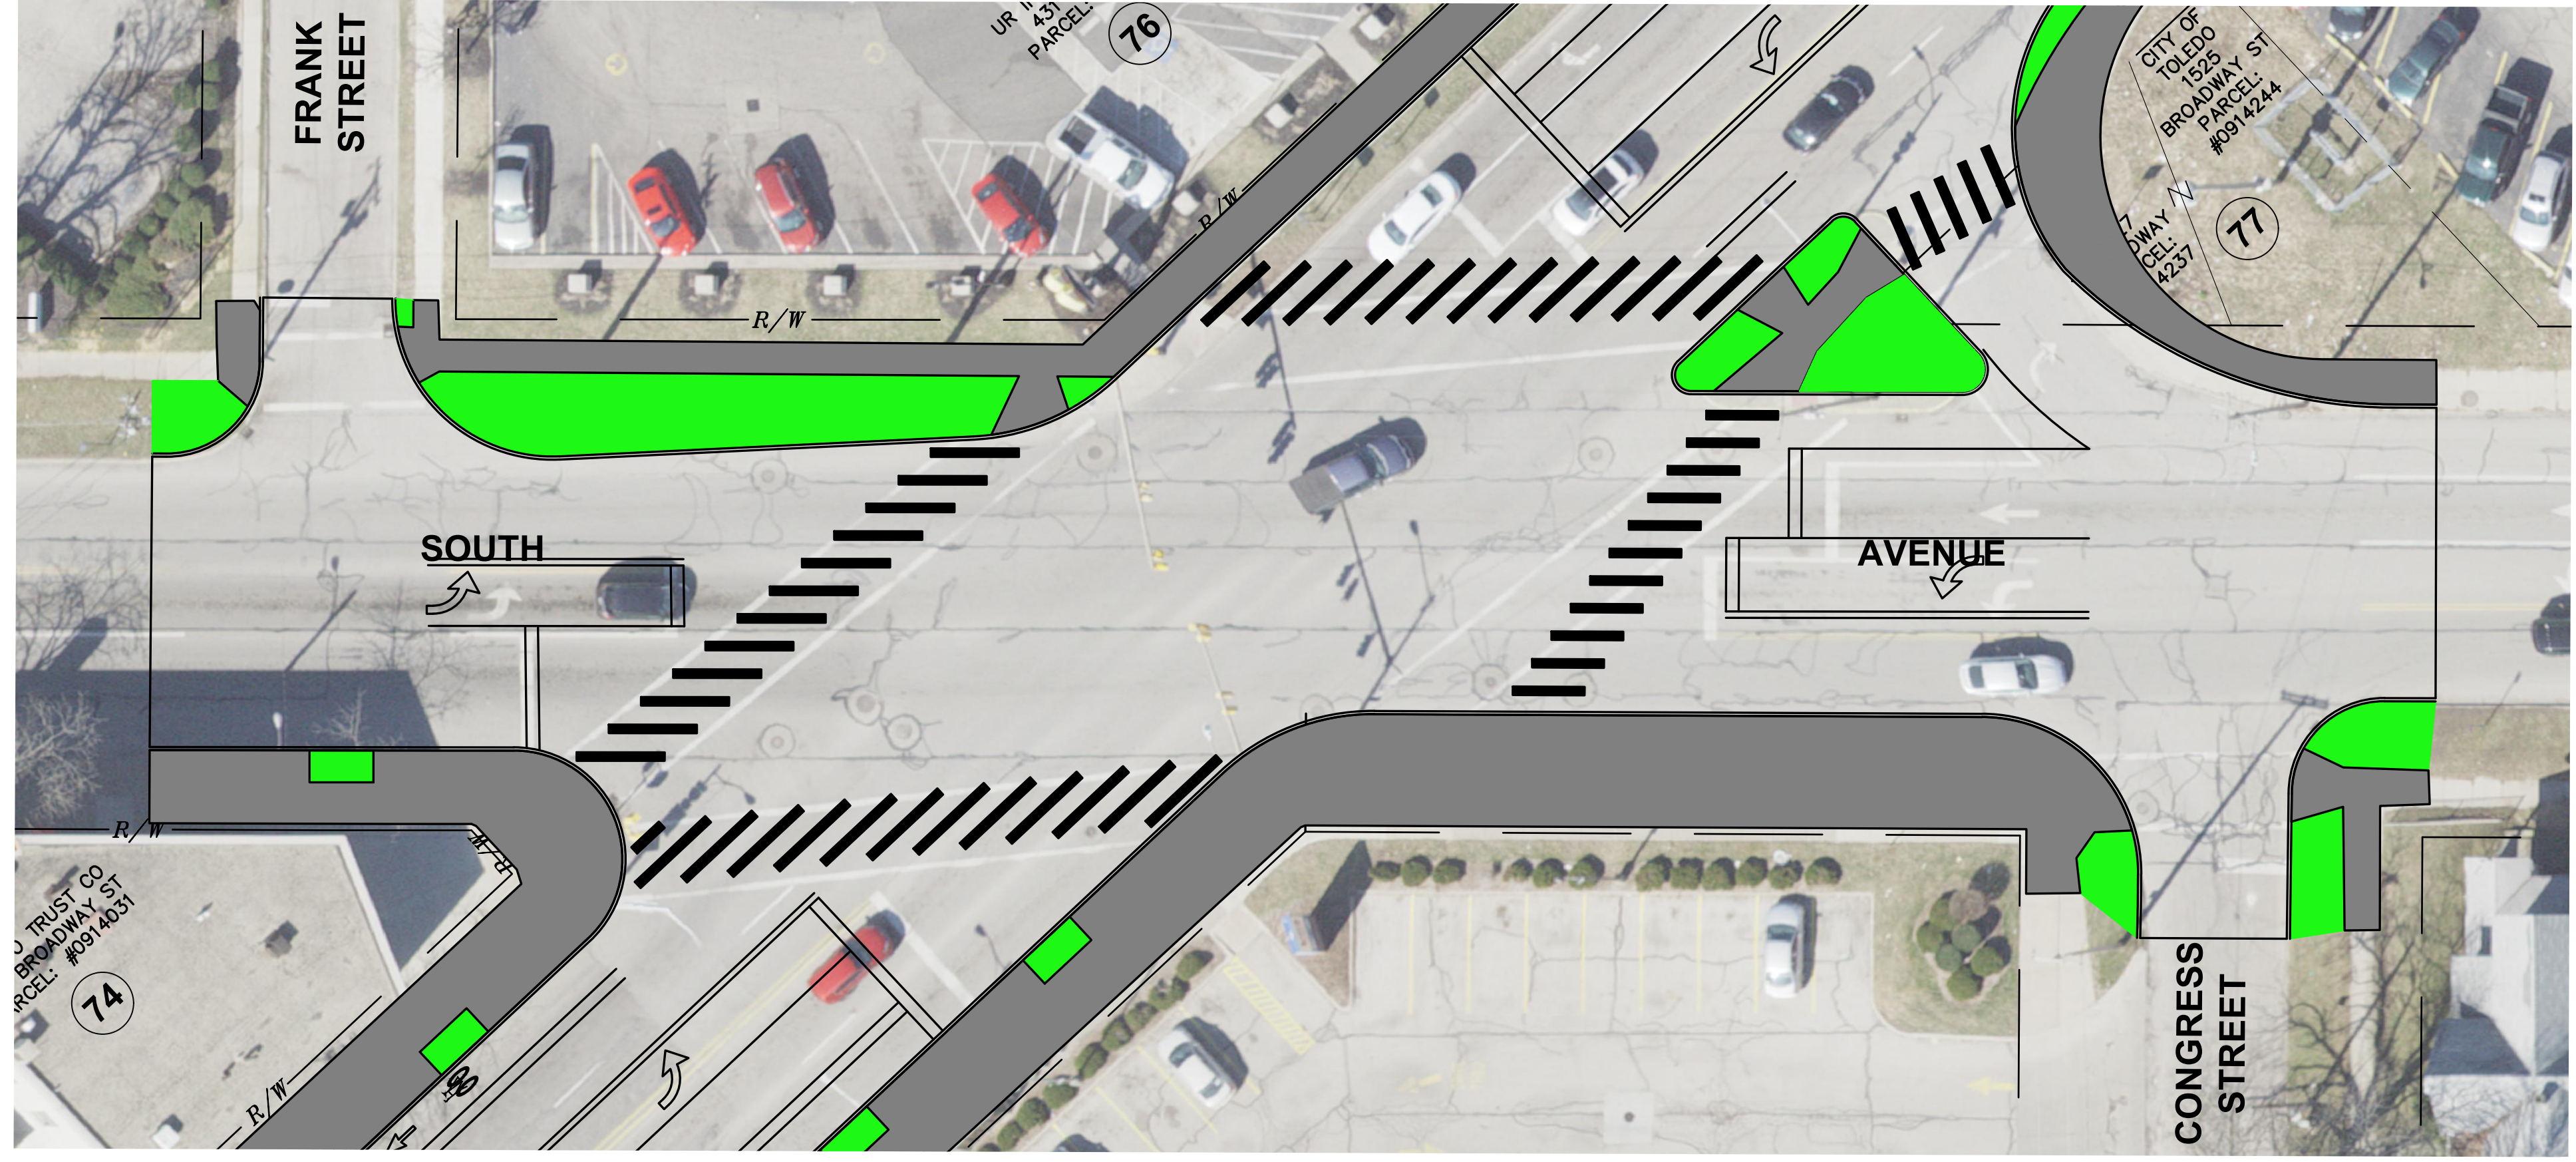

**SOUTH AVENUE**

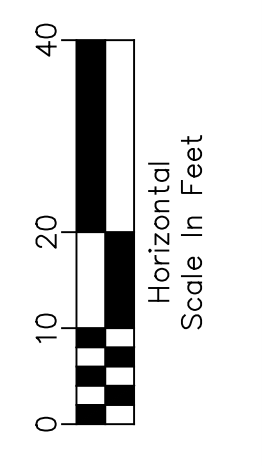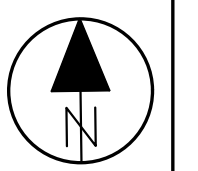

**PLAN VIEW**  
**SOUTH AVE. STA. 14+50 TO STA. 18+50**

**BROADWAY STREET**  
**ROADWAY RECONSTRUCTION**  
**STEBBINS ST. TO WESTERN AVE.**

DESIGN AGENCY  
 Department of Transportation



DESIGNER  
 -

REVIEWER  
 -

PROJECT ID  
 21123

SHEET	TOTAL
7	7